


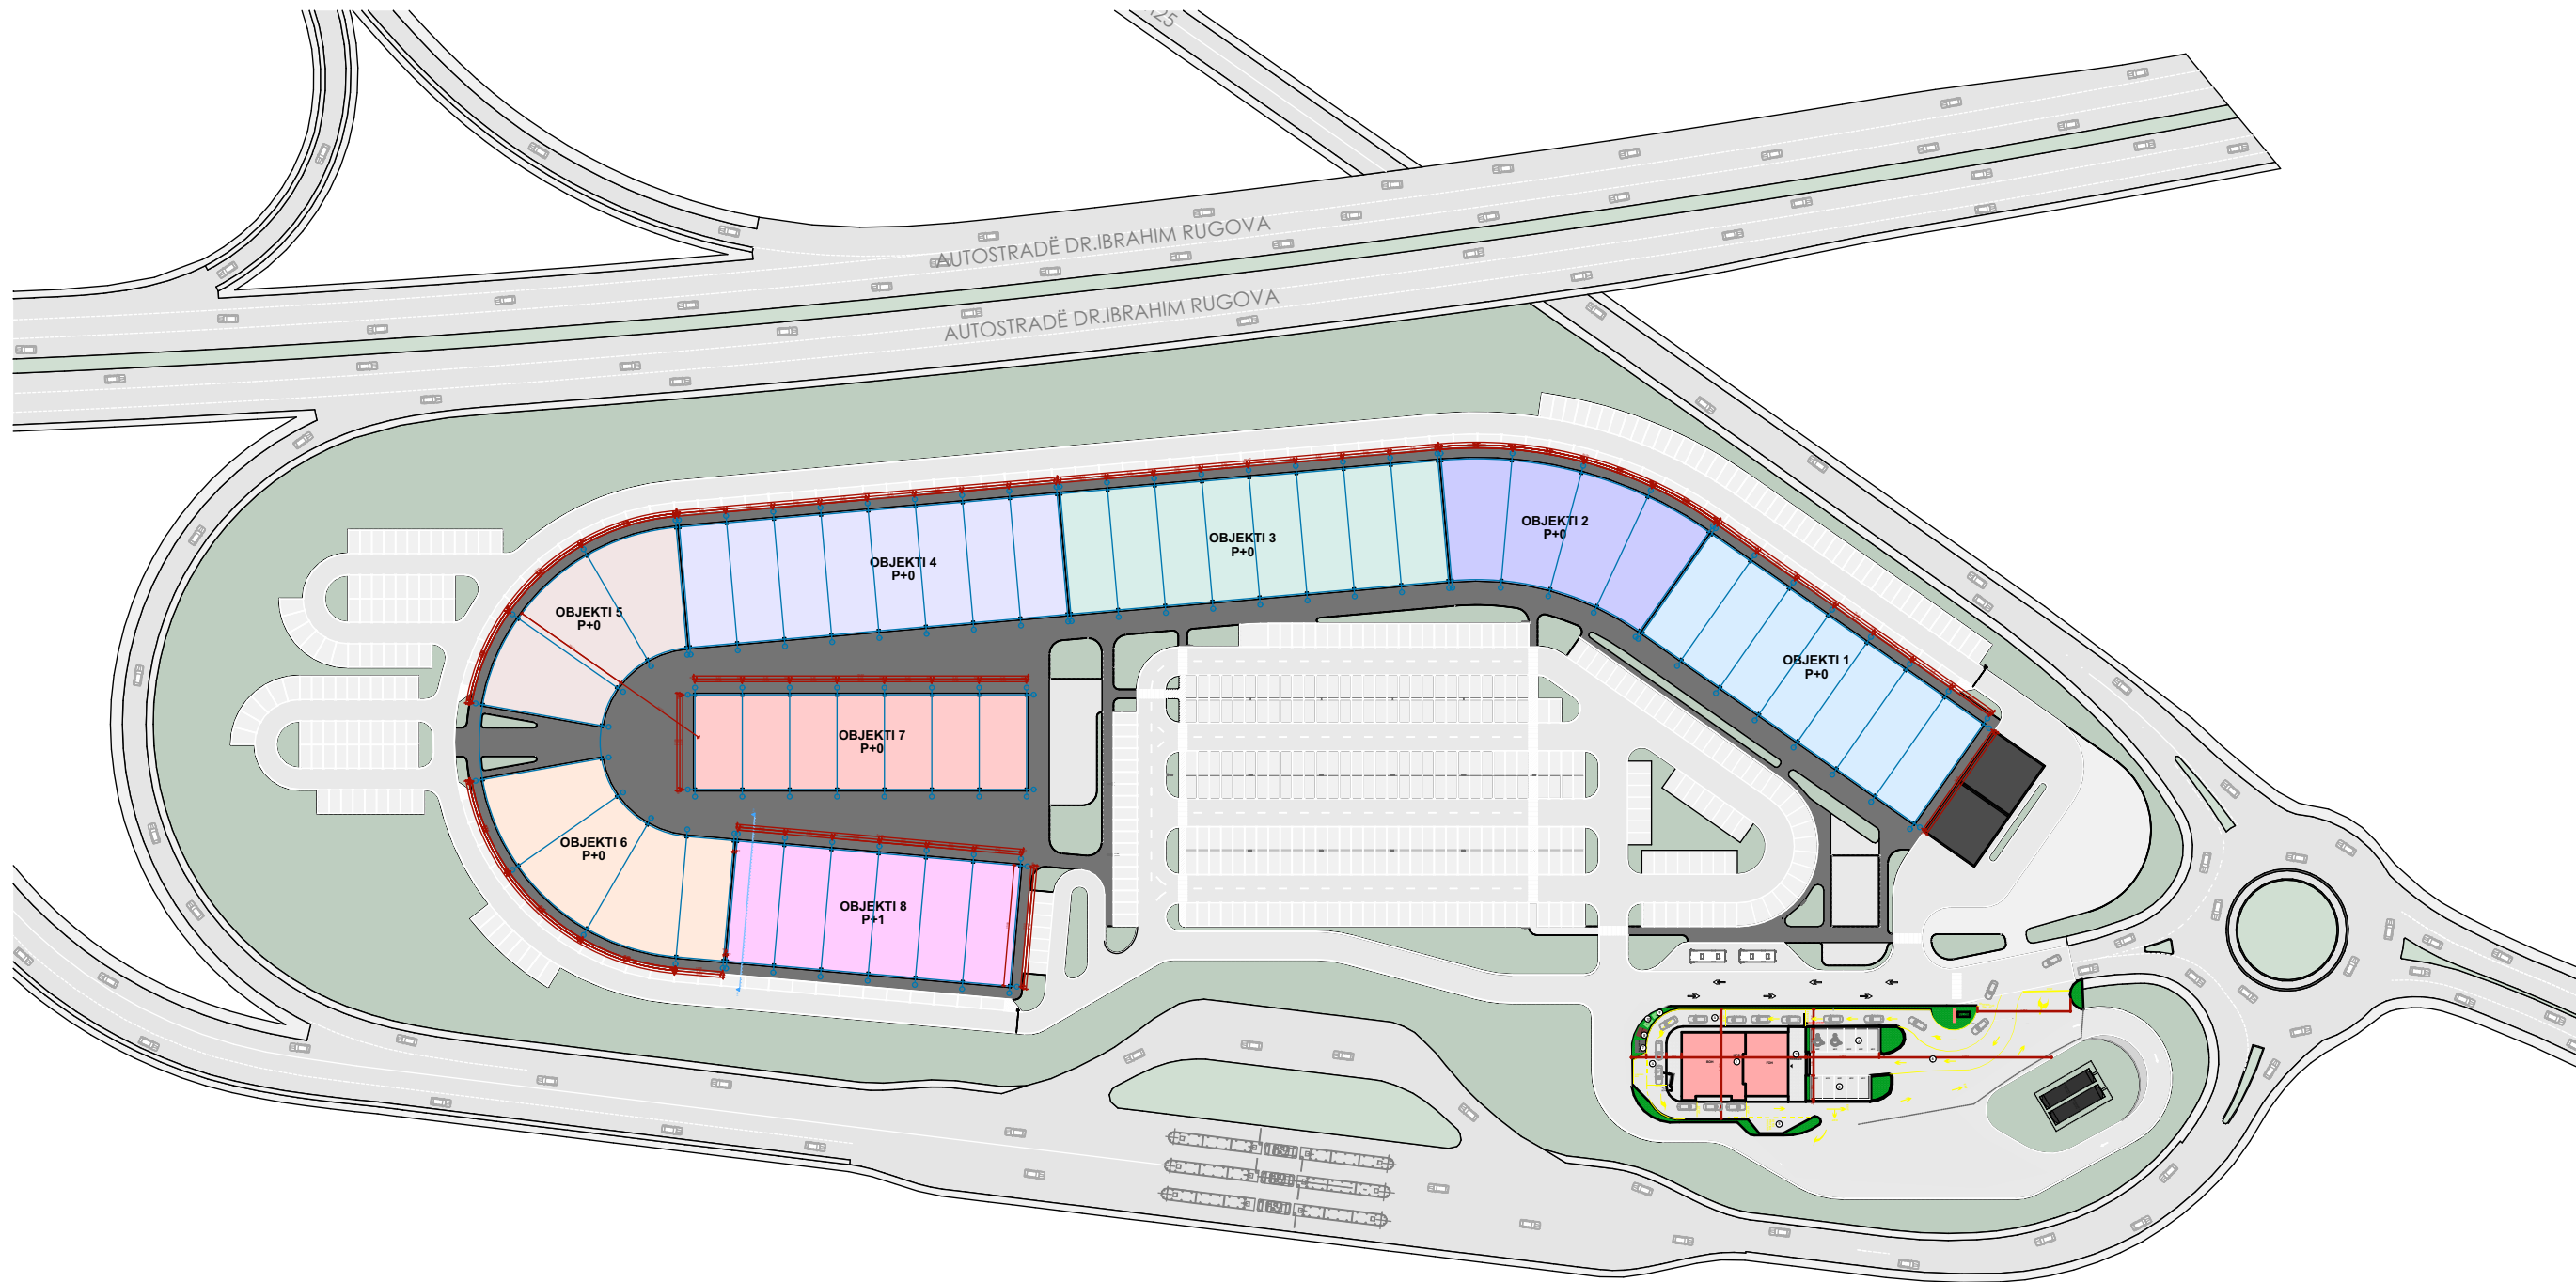

data

7/4/2023

project phase

SAP


drawing

Site Plan

scale

1:1500

POSTARCH

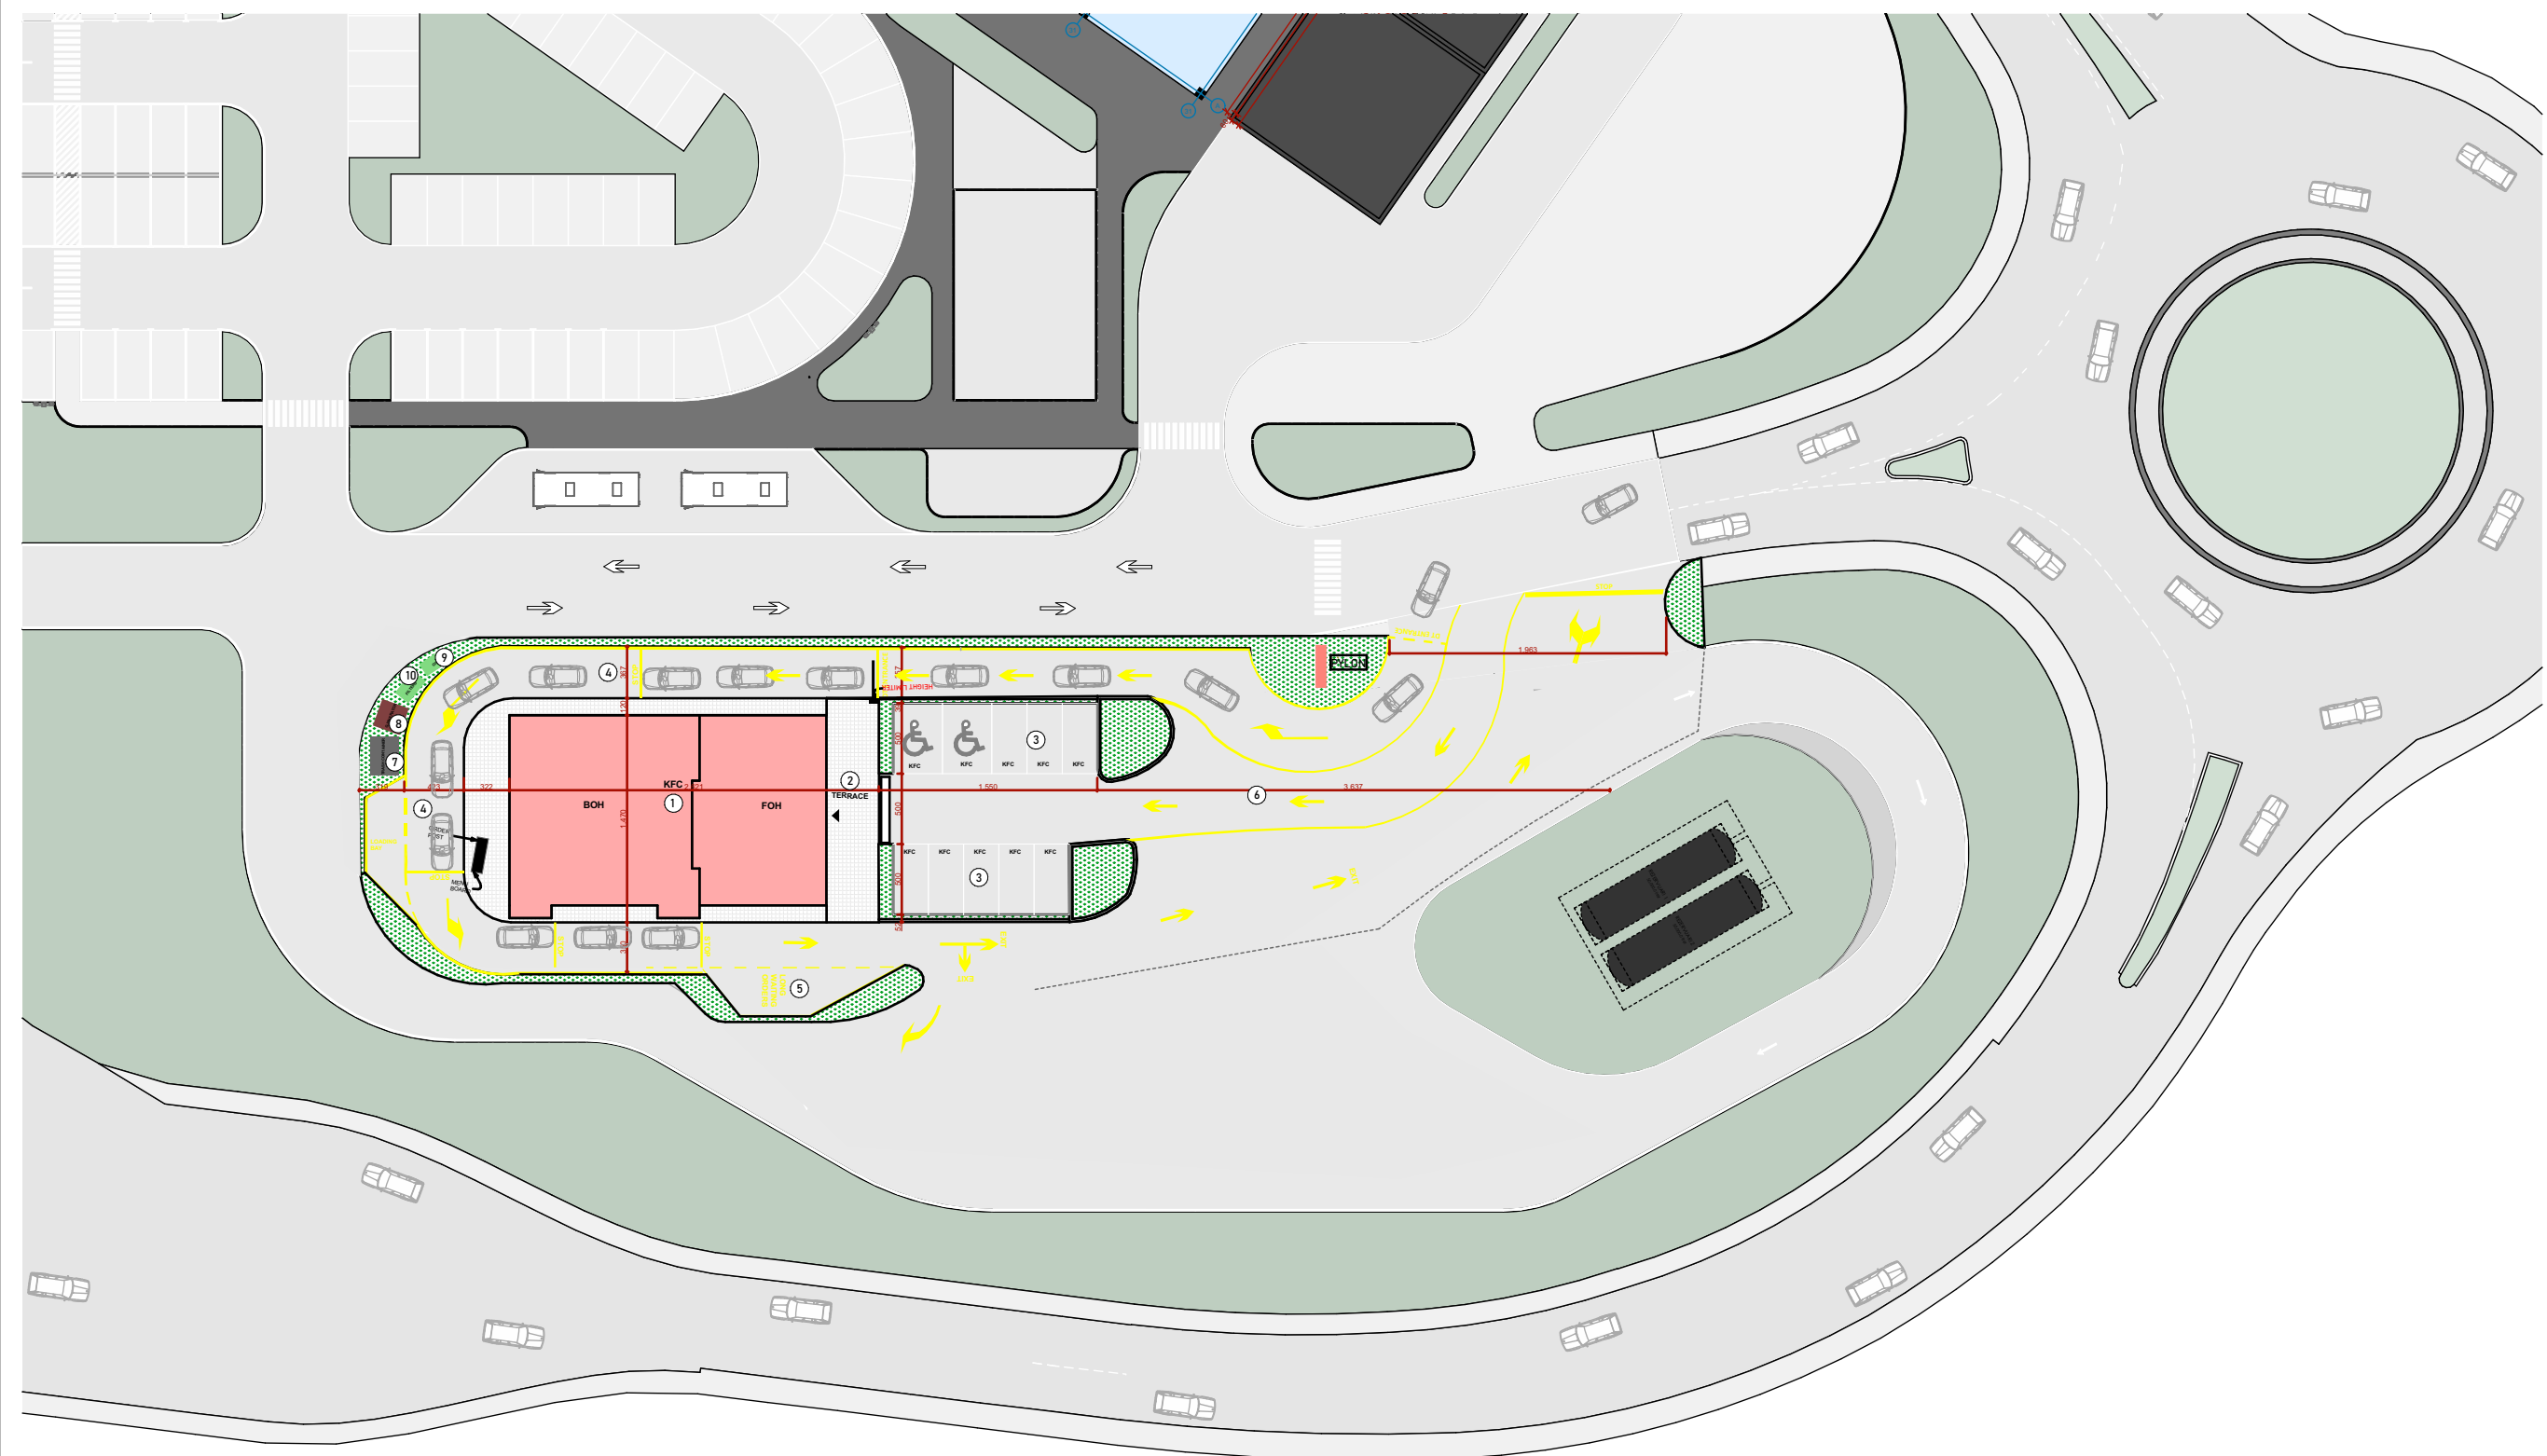

data
7/4/2023

project phase

SAP

drawing

Site Plan

scale

1:500

